



the  
**HOLLAND  
COMPANIES**


*Design & Construction*

1126 Main Street  
Weymouth, MA  
02190

Phone 781.335.4275  
Fax 781.340.0077

thehollandcompanies.com

*Note - Dimensions are  
not guaranteed and are  
provided for informational  
purposes only.*

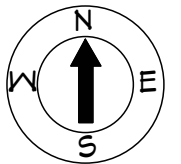


PRINT DATE:  
August 2009

PROJECT NAME:  
Rental Property


PROJECT ADDRESS:  
157 Billings Road  
Quincy, MA

1

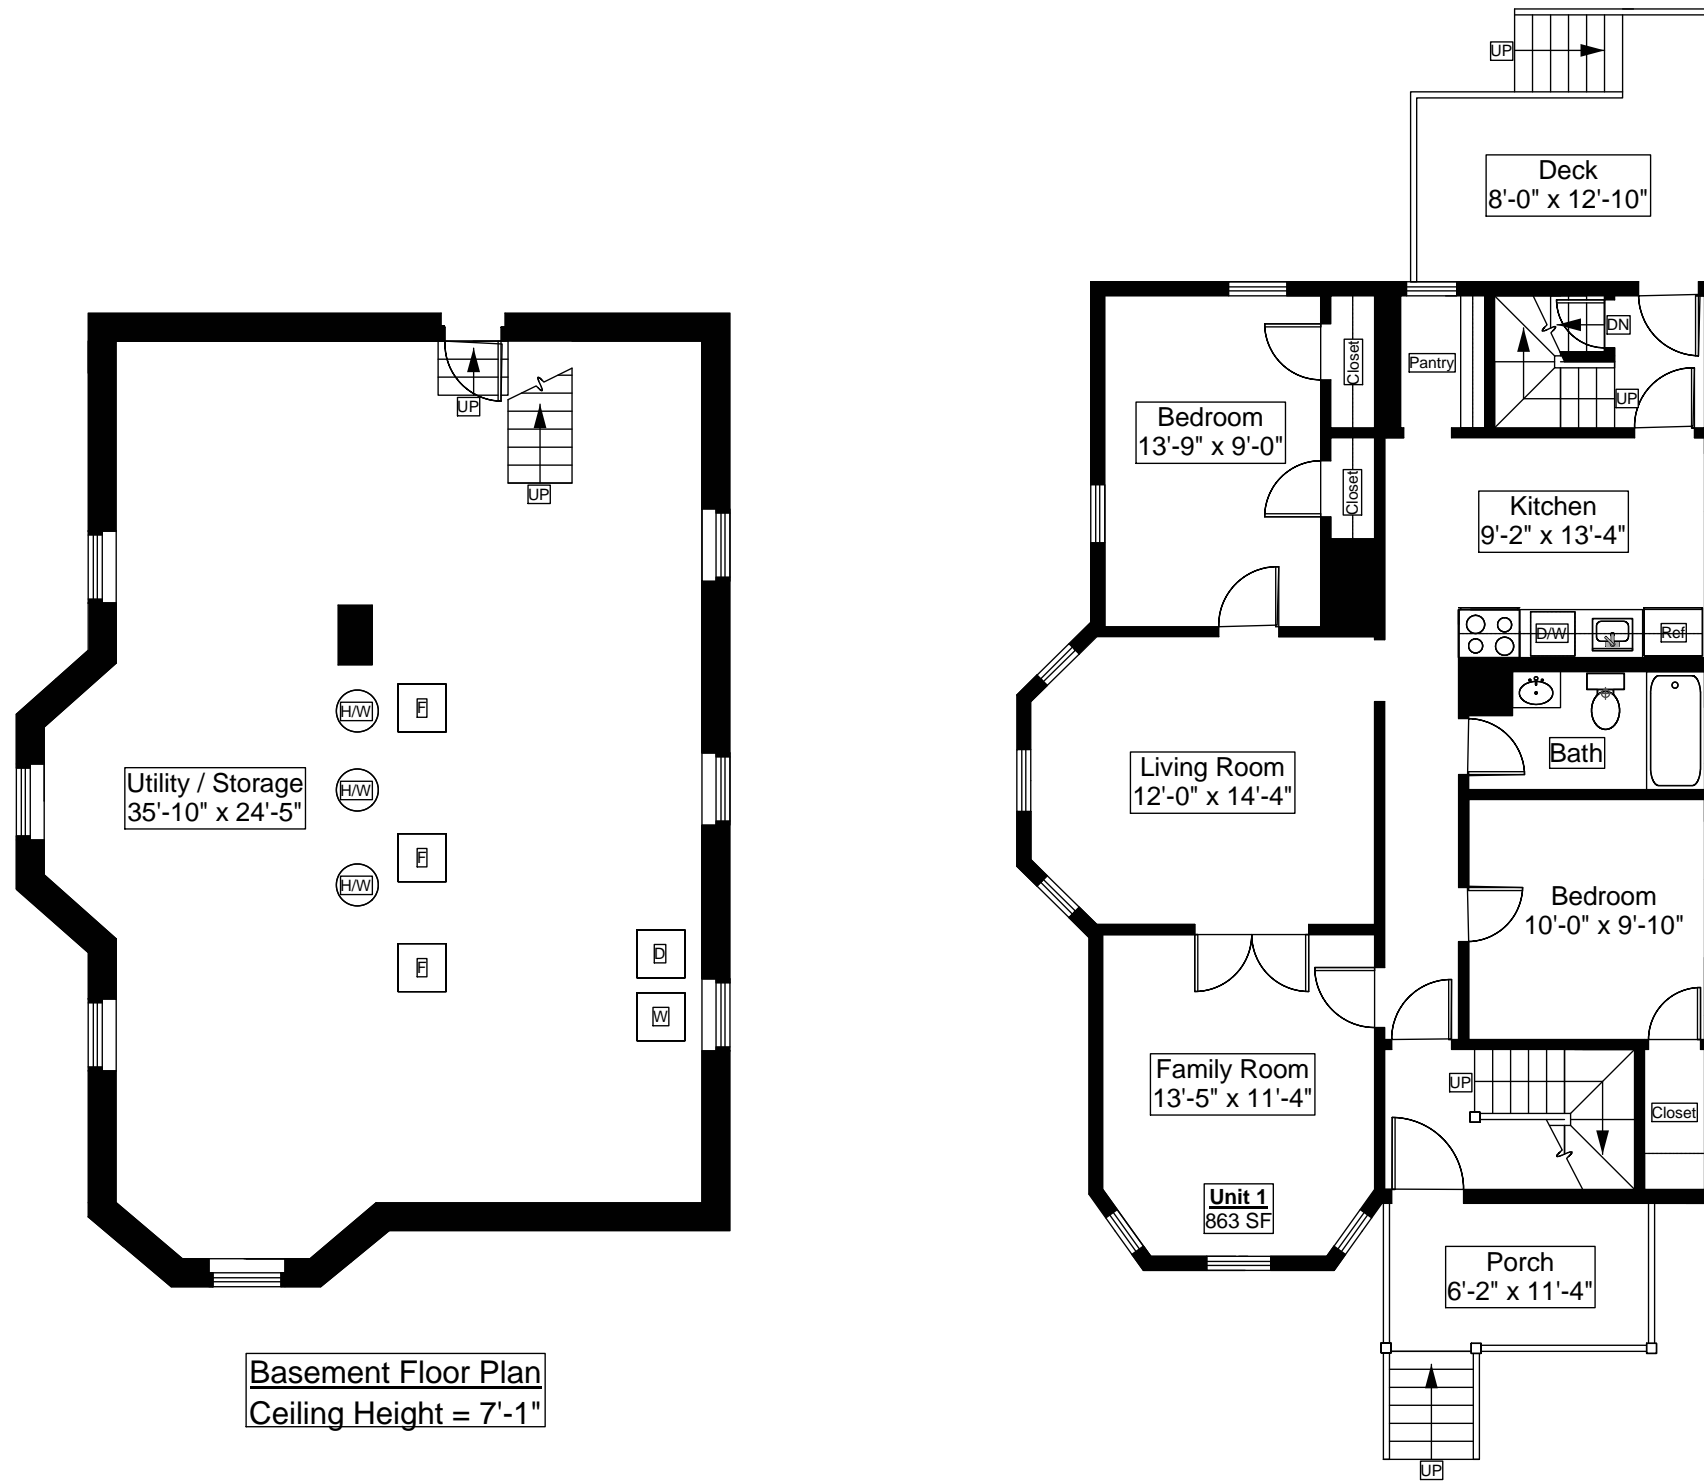


**Basement Floor Plan**  
Ceiling Height = 7'-1"

**First Floor Plan**  
Ceiling Height = 8'-6"

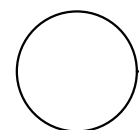

**157 Billings Road, Quincy, MA 02171**

SCALE: 1/8" = 1'-0"

 



the  
**HOLLAND  
COMPANIES**


*Design & Construction*

1126 Main Street  
Weymouth, MA  
02190

Phone 781.335.4275  
Fax 781.340.0077

thehollandcompanies.com


*Note - Dimensions are  
not guaranteed and are  
provided for informational  
purposes only.*

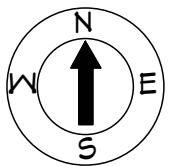


PRINT DATE:  
August 2009

PROJECT NAME:  
Rental Property


PROJECT ADDRESS:  
157 Billings Road  
Quincy, MA

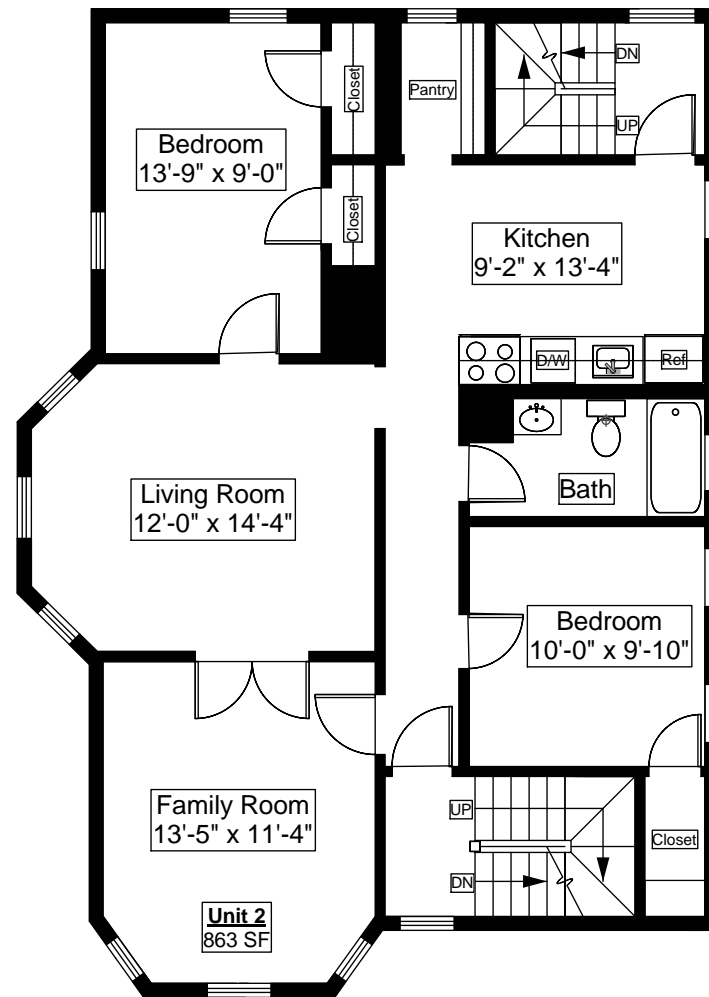

**Second Floor Plan**  
Ceiling Height = 8'-6"

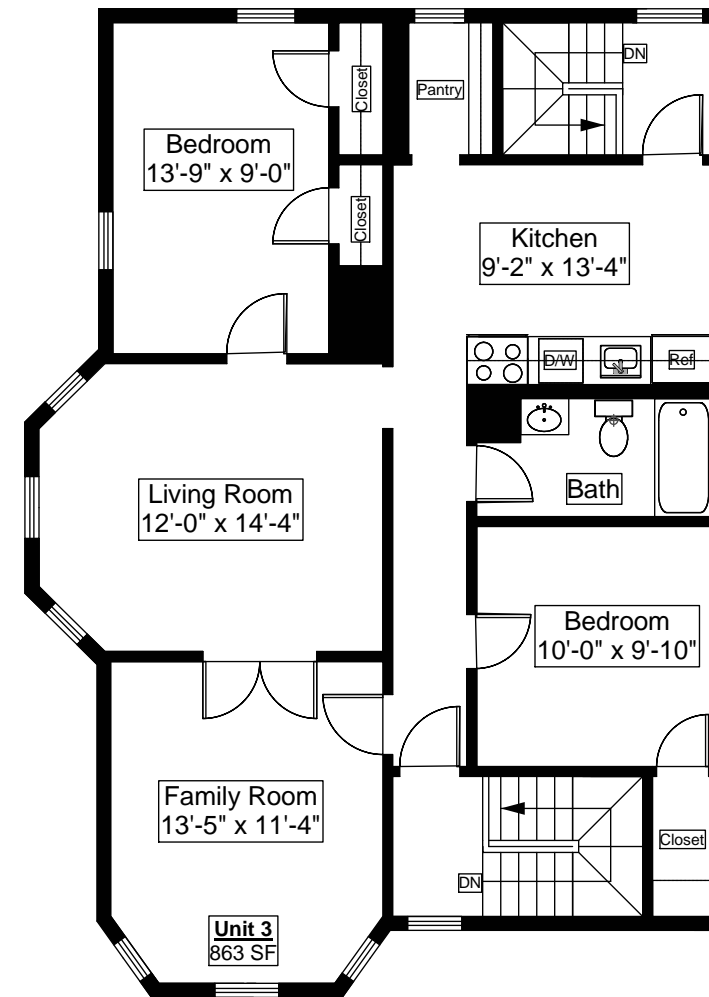

**Third Floor Plan**  
Ceiling Height = 8'-6"

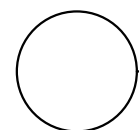

**157 Billings Road, Quincy, MA 02171**

SCALE: 1/8" = 1'-0"

