



the  
**HOLLAND  
COMPANIES**


*Design & Construction*

1126 Main Street  
Weymouth, MA  
02190

Phone 781.335.4275  
Fax 781.340.0077

thehollandcompanies.com


*Note - Dimensions are  
not guaranteed and are  
provided for informational  
purposes only.*

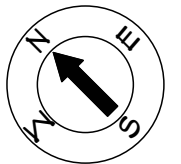


PRINT DATE:  
August 2009

PROJECT NAME:  
Rental Property

PROJECT ADDRESS:  
204 Neponset Valley  
Parkway  
Hyde Park, MA

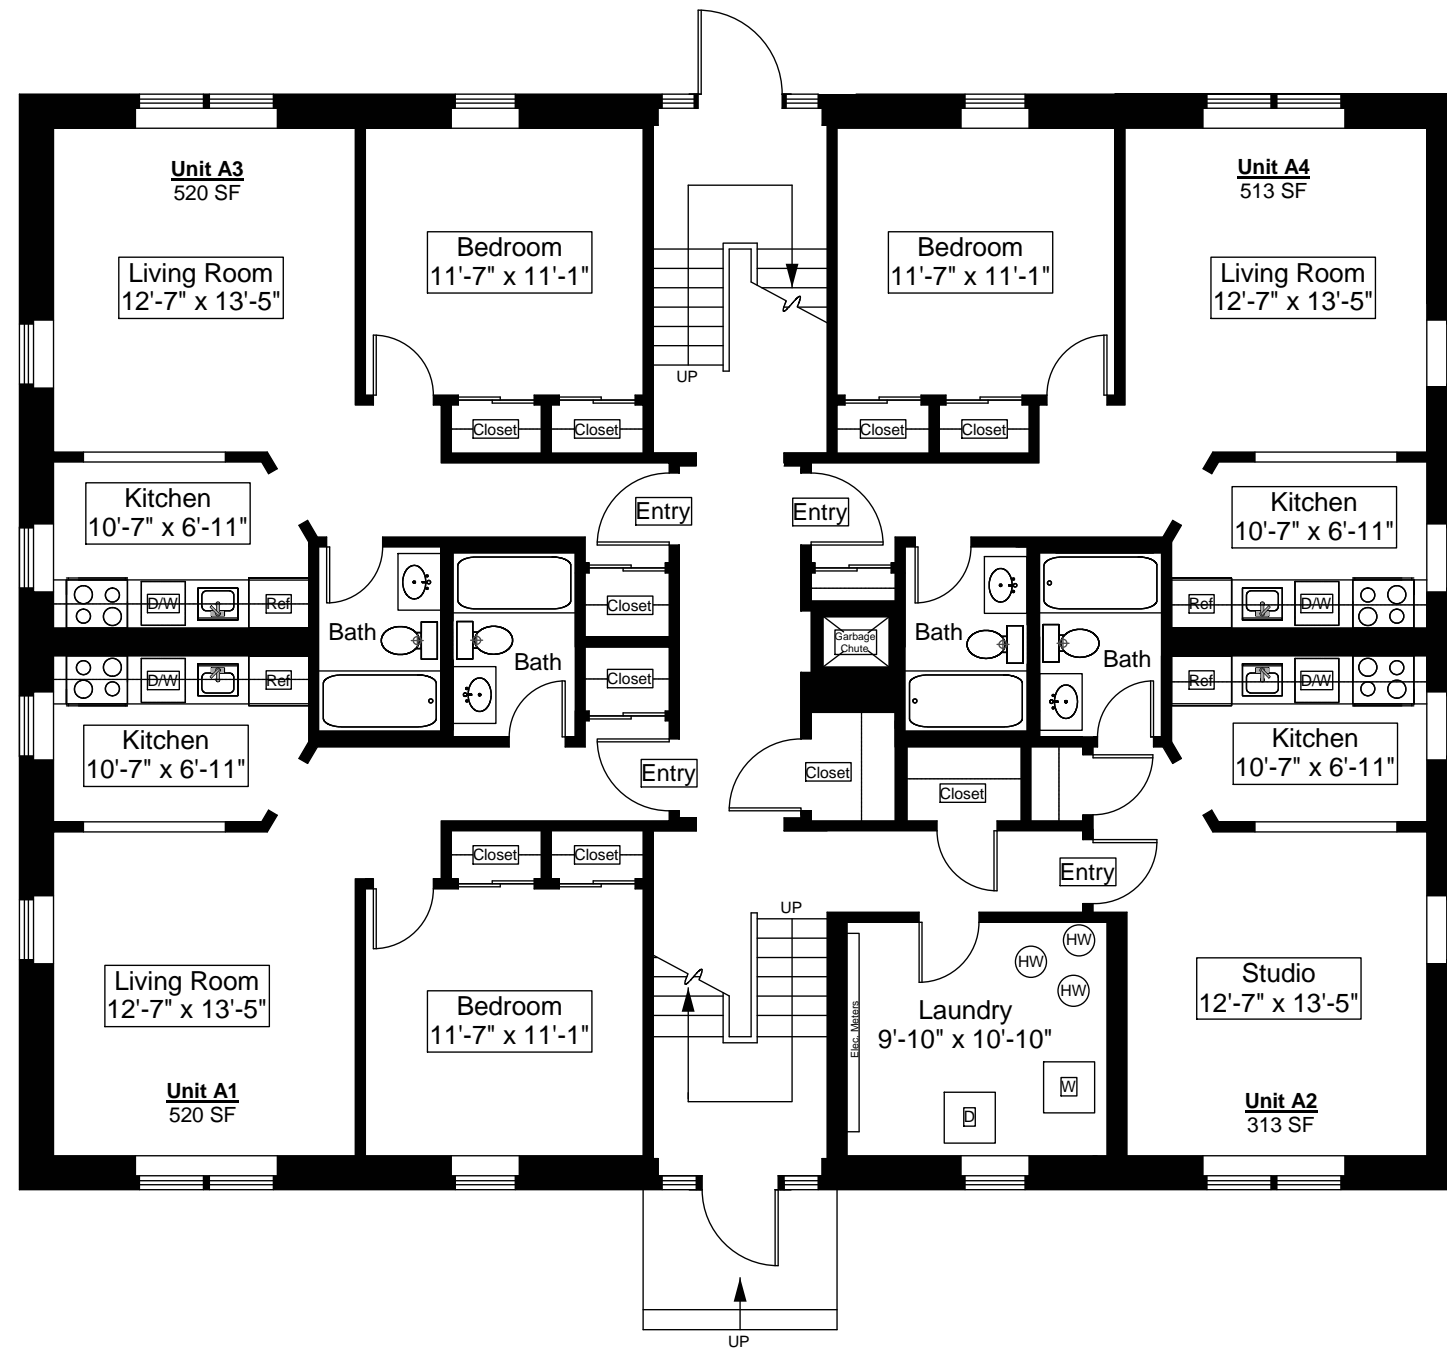


**First Floor Plan**  
Ceiling Height = 8'-7"

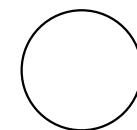

**204 Neponset Valley Parkway, Hyde Park, MA 02136**

SCALE: 1/8" = 1'-0"

 



the  
**HOLLAND  
COMPANIES**


*Design & Construction*

1126 Main Street  
Weymouth, MA  
02190

Phone 781.335.4275  
Fax 781.340.0077

thehollandcompanies.com

*Note - Dimensions are  
not guaranteed and are  
provided for informational  
purposes only.*

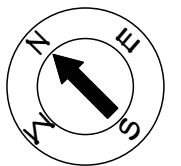

PRINT DATE:  
August 2009


PROJECT NAME:  
Rental Property

PROJECT ADDRESS:  
204 Neponset Valley  
Parkway  
Hyde Park, MA

2




**Second Floor Plan**  
Ceiling Height = 8'-7"

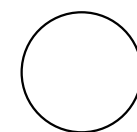

**204 Neponset Valley Parkway, Hyde Park, MA 02136**

SCALE: 1/8" = 1'-0"

 



the  
**HOLLAND  
COMPANIES**


*Design & Construction*

1126 Main Street  
Weymouth, MA  
02190

Phone 781.335.4275  
Fax 781.340.0077

thehollandcompanies.com

*Note - Dimensions are  
not guaranteed and are  
provided for informational  
purposes only.*

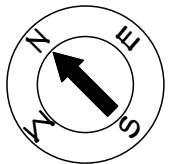


PRINT DATE:  
August 2009


PROJECT NAME:  
Rental Property

PROJECT ADDRESS:  
204 Neponset Valley  
Parkway  
Hyde Park, MA

3

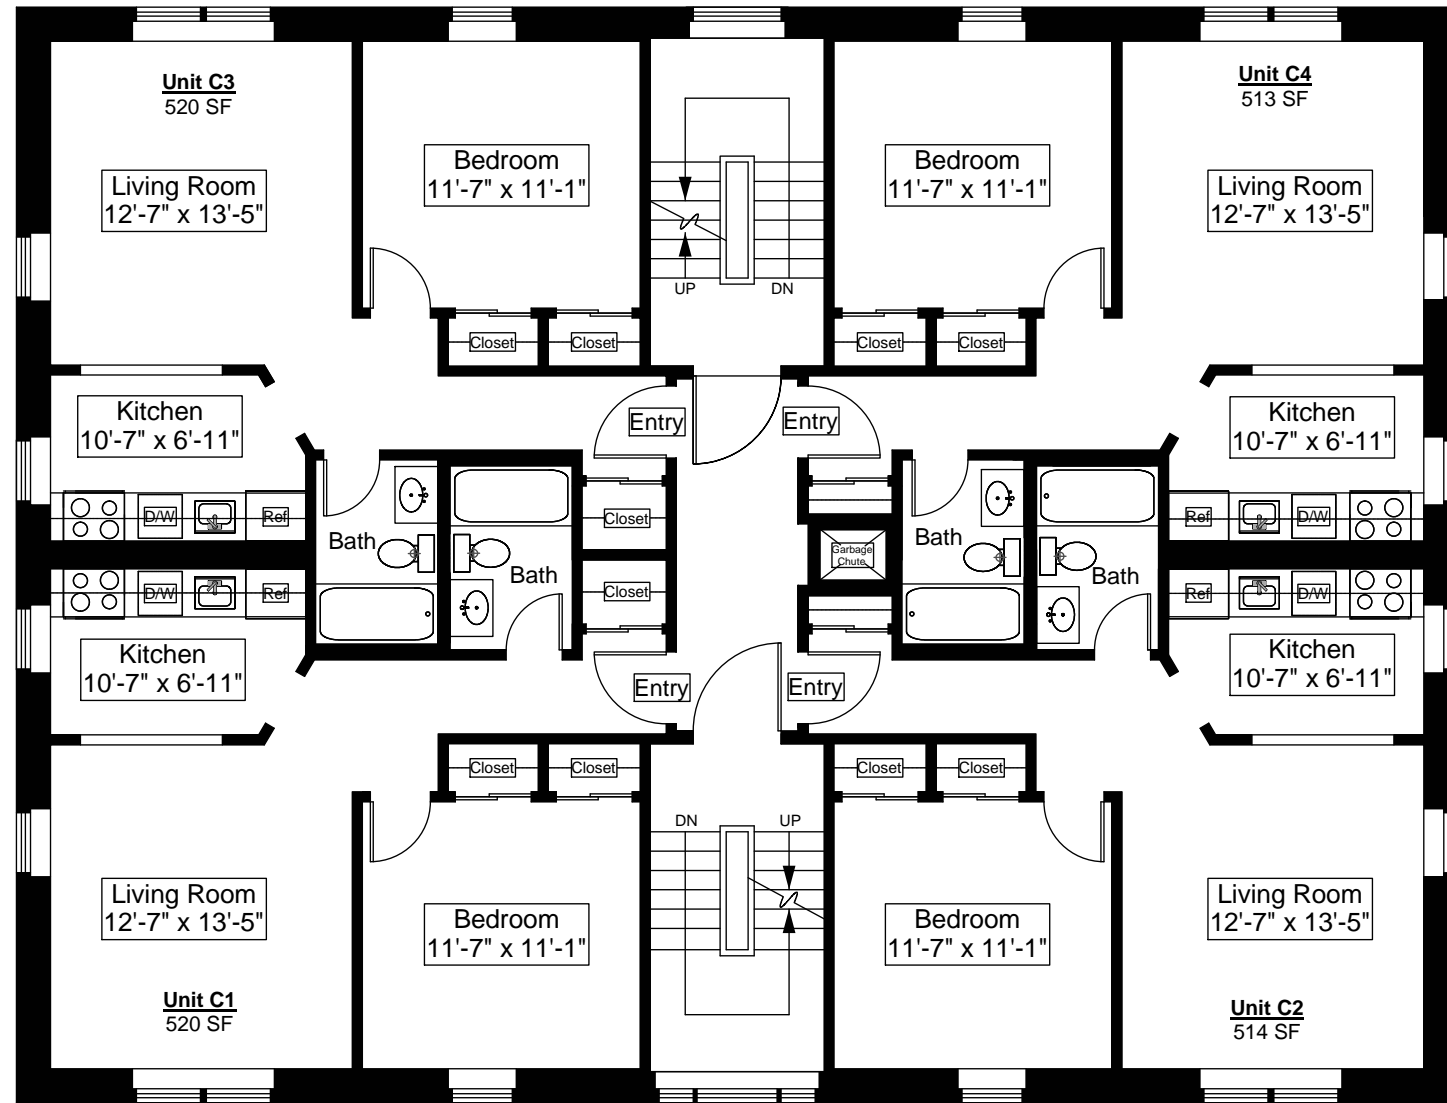


Third Floor Plan  
Ceiling Height = 8'-7"

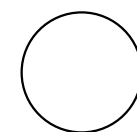

204 Neponset Valley Parkway, Hyde Park, MA 02136

SCALE: 1/8" = 1'-0"

 



the  
**HOLLAND  
COMPANIES**


*Design & Construction*

1126 Main Street  
Weymouth, MA  
02190

Phone 781.335.4275  
Fax 781.340.0077

thehollandcompanies.com

*Note - Dimensions are  
not guaranteed and are  
provided for informational  
purposes only.*

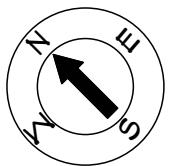


PRINT DATE:  
August 2009


PROJECT NAME:  
Rental Property

PROJECT ADDRESS:  
204 Neponset Valley  
Parkway  
Hyde Park, MA

4

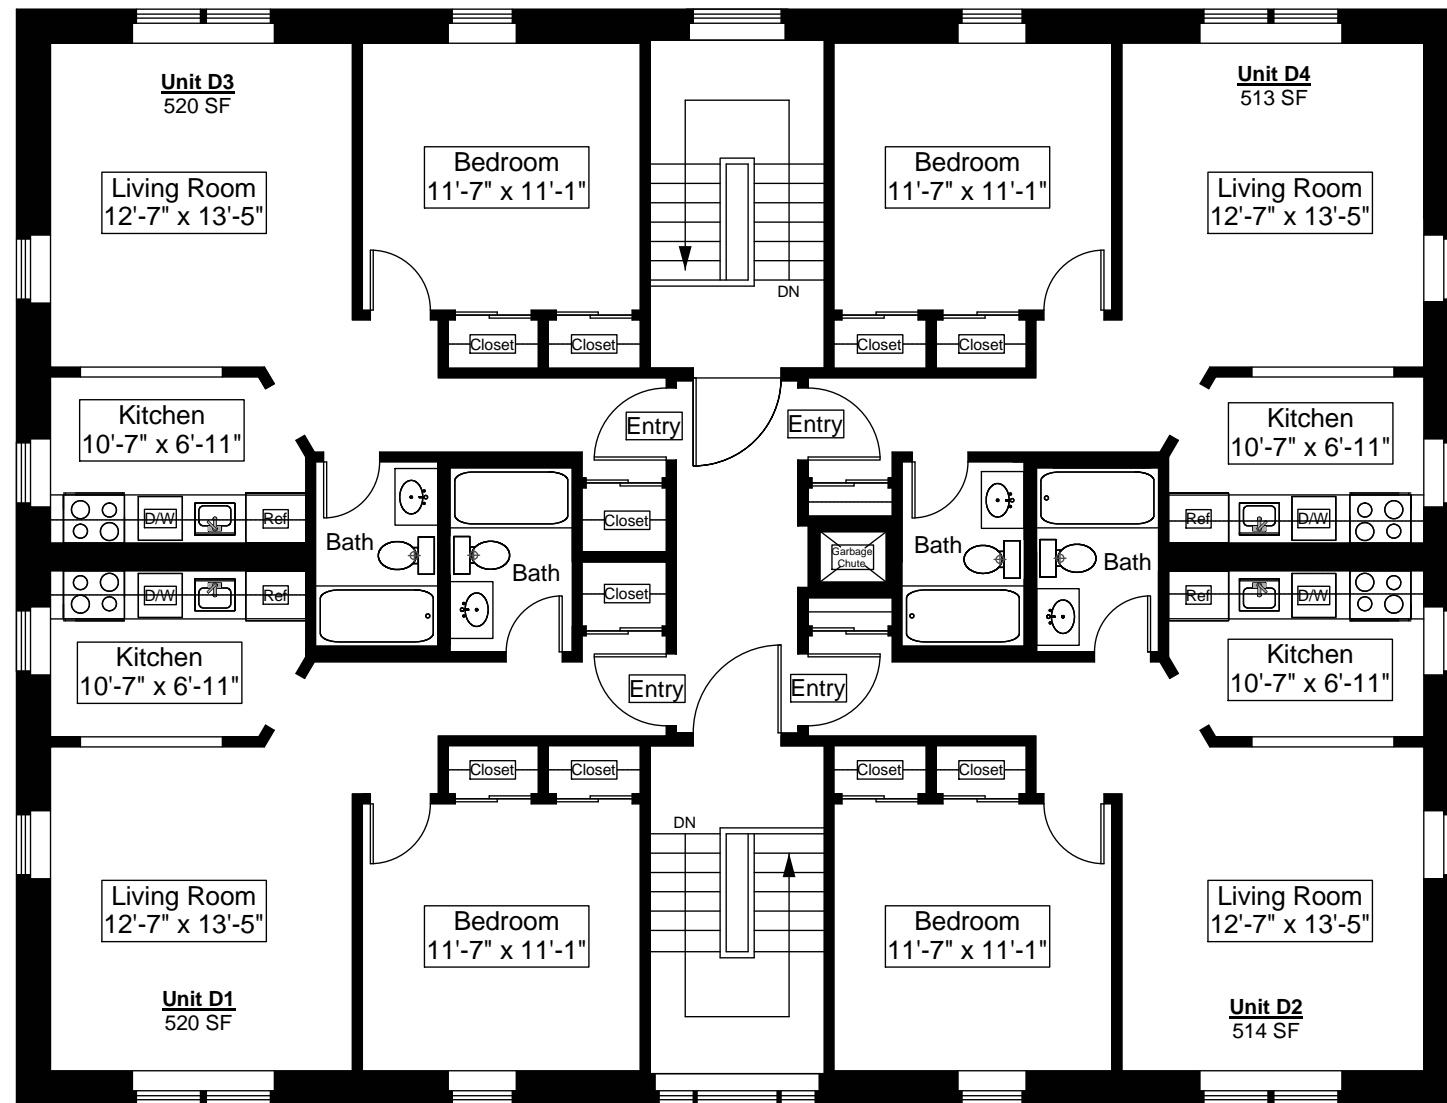

Fourth Floor Plan  
Ceiling Height = 8'-7"

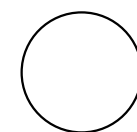

204 Neponset Valley Parkway, Hyde Park, MA 02136

SCALE: 1/8" = 1'-0"

