


Basement Floor Plan
Ceiling Height = 7'-1"

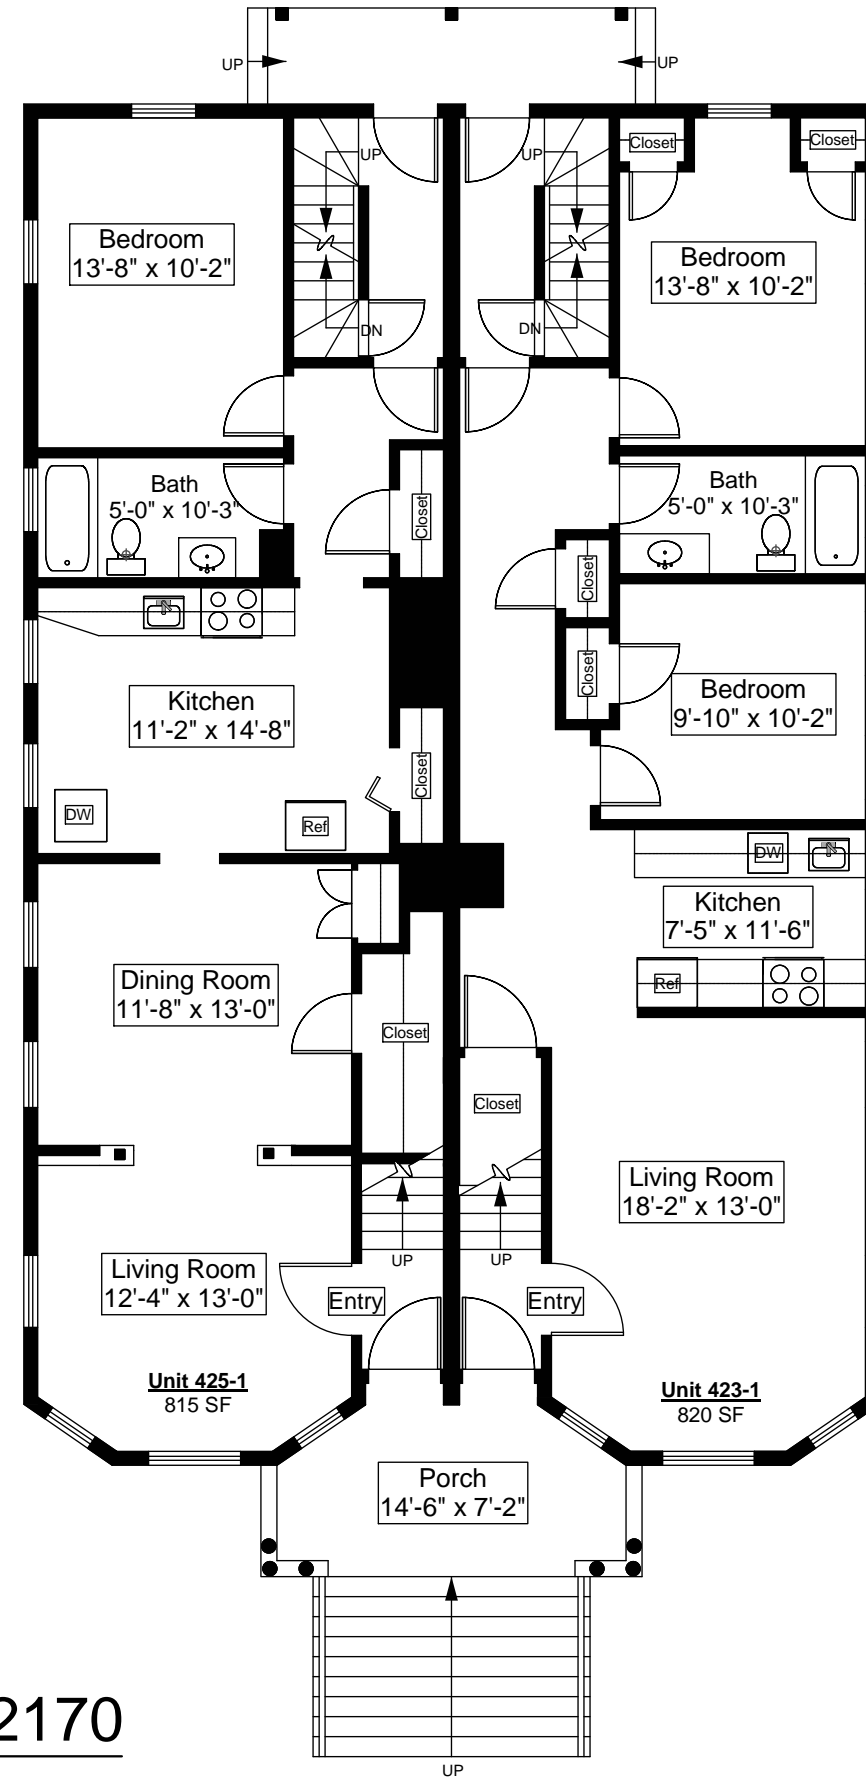

First Floor Plan
Ceiling Height = 8'-7"

423 - 425 Furnace Brook Parkway, Quincy, MA 02170

SCALE: 1/8" = 1'-0"




the
HOLLAND COMPANIES
Design & Construction

1126 Main Street
Weymouth, MA
02190

Phone 781.335.4275
Fax 781.340.0077


thehollandcompanies.com

Note - Dimensions are not guaranteed and are provided for informational purposes only.

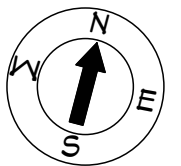


PRINT DATE:
August 2009


PROJECT NAME:
Rental Property
PROJECT ADDRESS:
423 - 425 Furnace
Brook Parkway
Quincy, MA

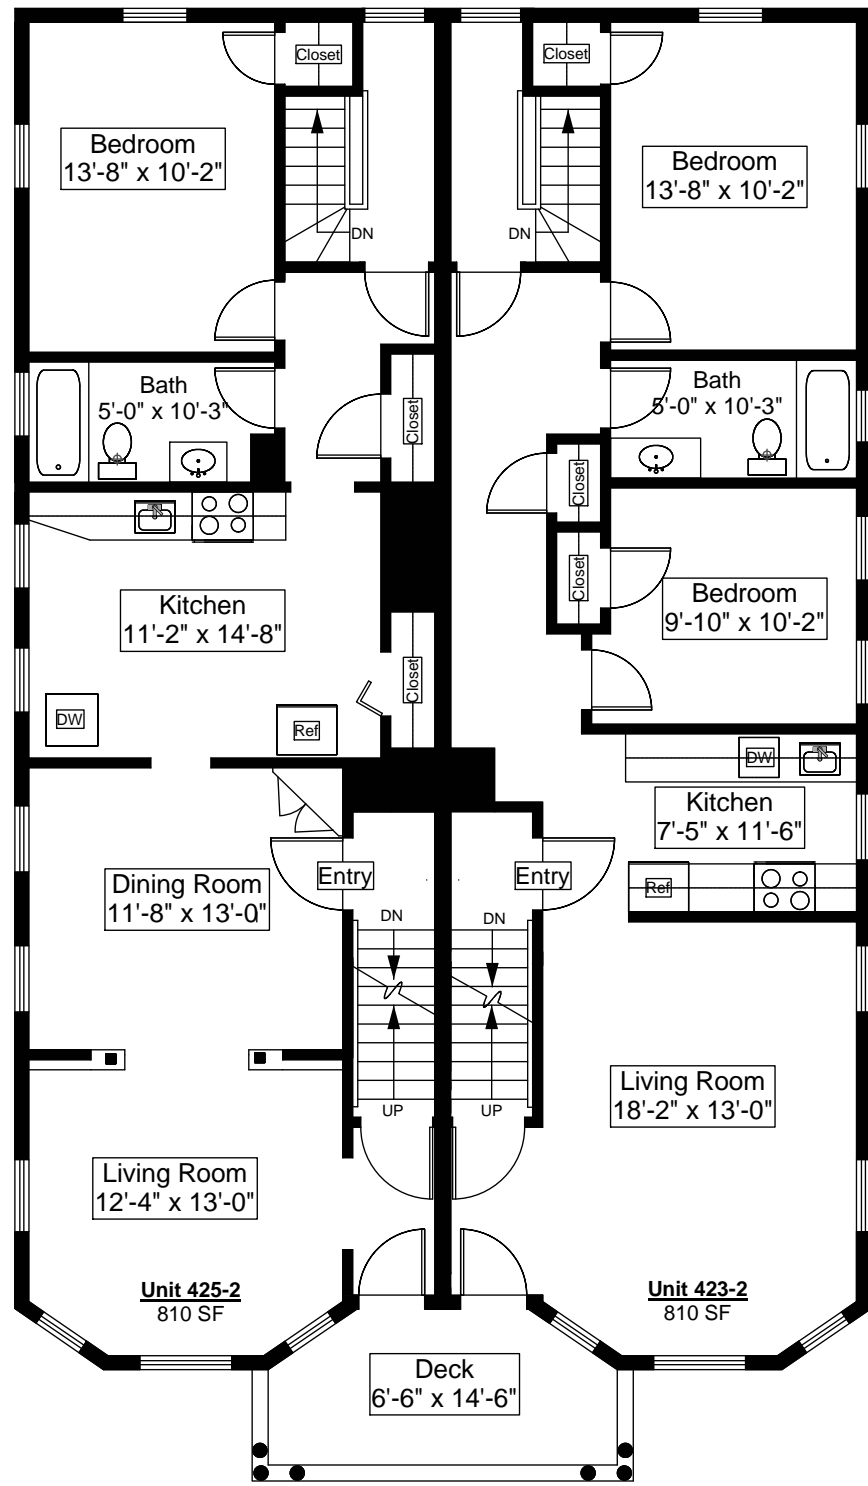

Second Floor Plan
Ceiling Height = 8'-6"

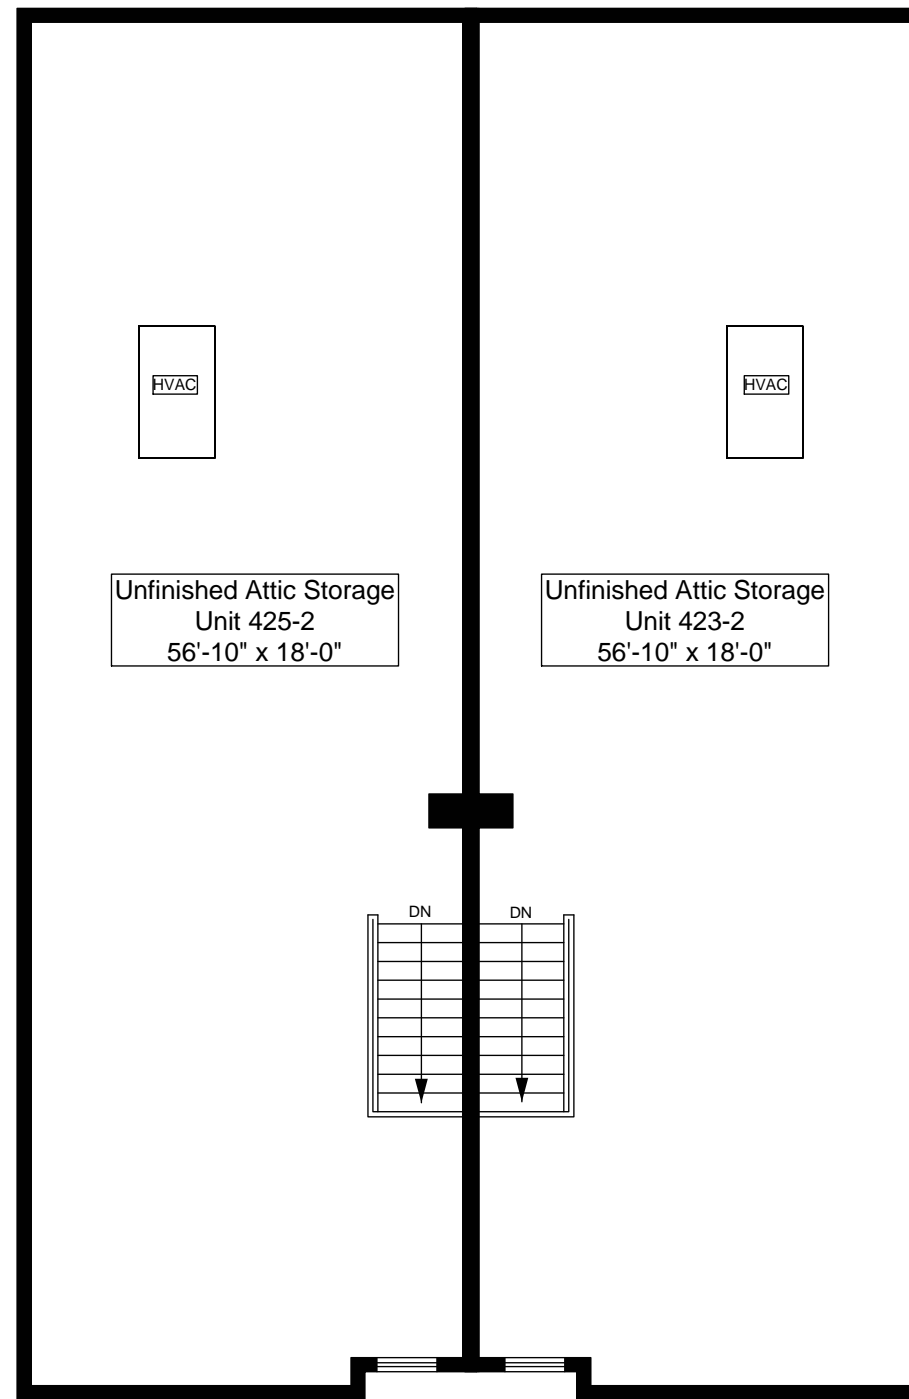


Third Floor Plan
Ceiling Height = 10'-0"

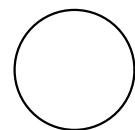

423 - 425 Furnace Brook Parkway, Quincy, MA 02170

SCALE: 1/8" = 1'-0"

 

the
**HOLLAND
COMPANIES**


Design & Construction

1126 Main Street
Weymouth, MA
02190

Phone 781.335.4275
Fax 781.340.0077

thehollandcompanies.com

Note - Dimensions are not guaranteed and are provided for informational purposes only.

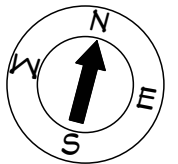

PRINT DATE:
August 2009

PROJECT NAME:
Rental Property

PROJECT ADDRESS:
423 - 425 Furnace
Brook Parkway
Quincy, MA