


**Basement Floor Plan**  
Ceiling Height = 7'-1"

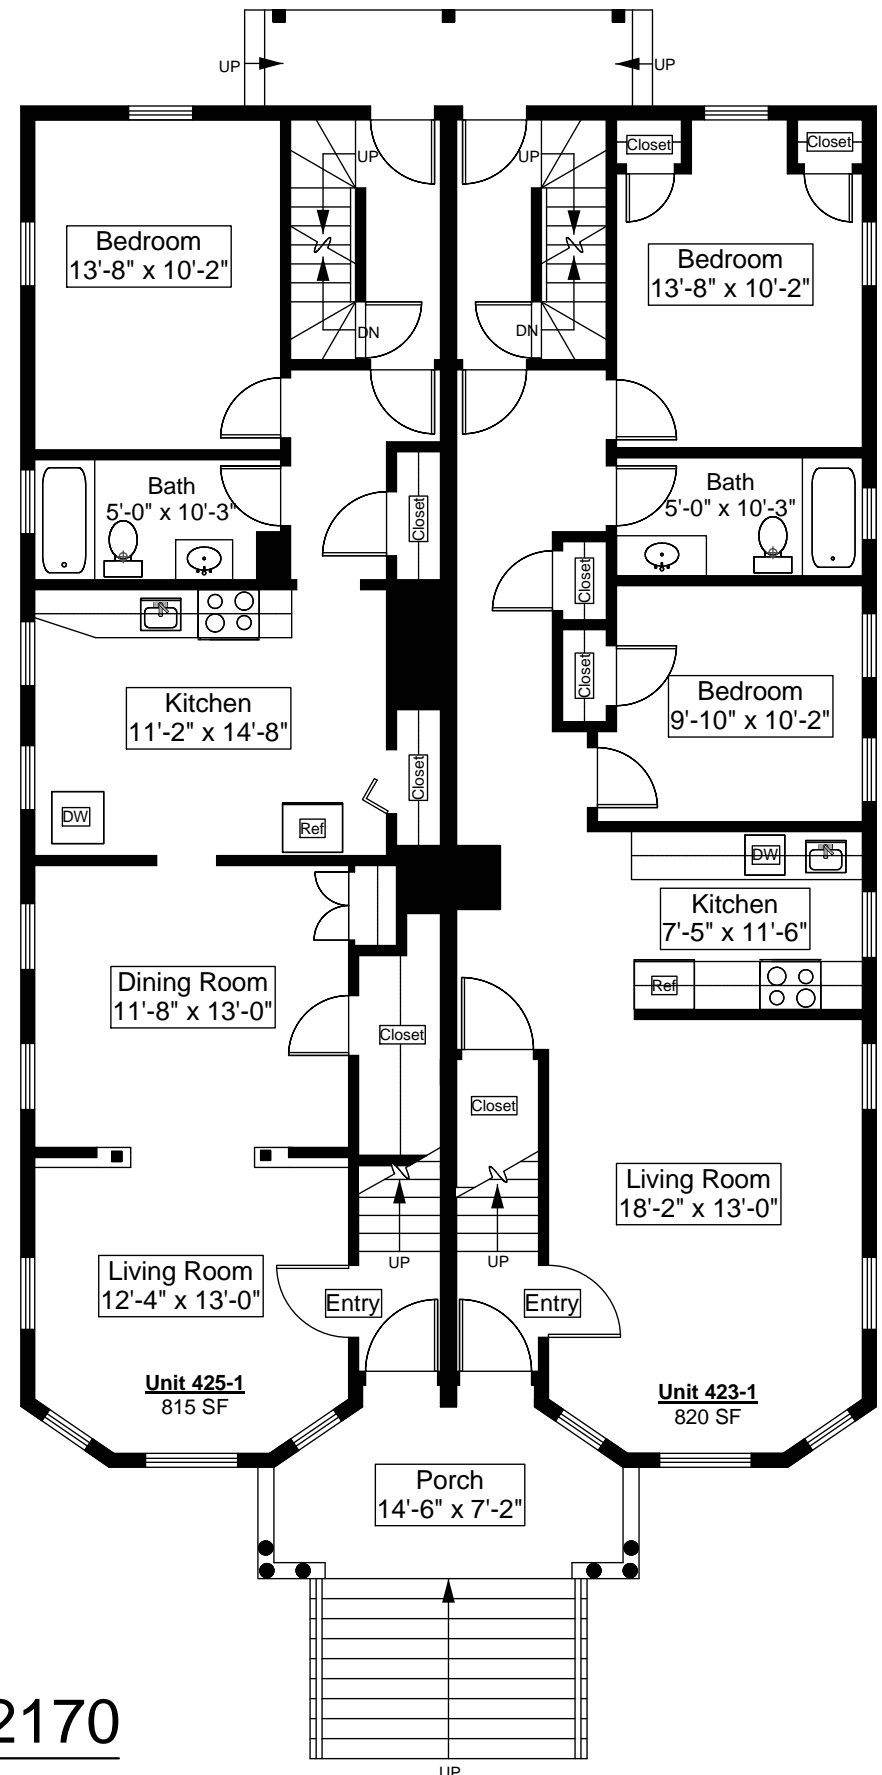

**First Floor Plan**  
Ceiling Height = 8'-7"

**423 - 425 Furnace Brook Parkway, Quincy, MA 02170**


SCALE: 1/8" = 1'-0"



*the*  
**HOLLAND COMPANIES**  
*Design & Construction*


1126 Main Street  
Weymouth, MA  
02190  
Phone 781.335.4275  
Fax 781.340.0077  
thehollandcompanies.com

*Note - Dimensions are not guaranteed and are provided for informational purposes only.*

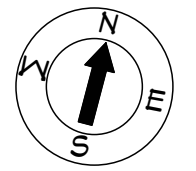


PRINT DATE:  
August 2009


PROJECT NAME:  
Rental Property  
PROJECT ADDRESS:  
423 - 425 Furnace Brook Parkway  
Quincy, MA

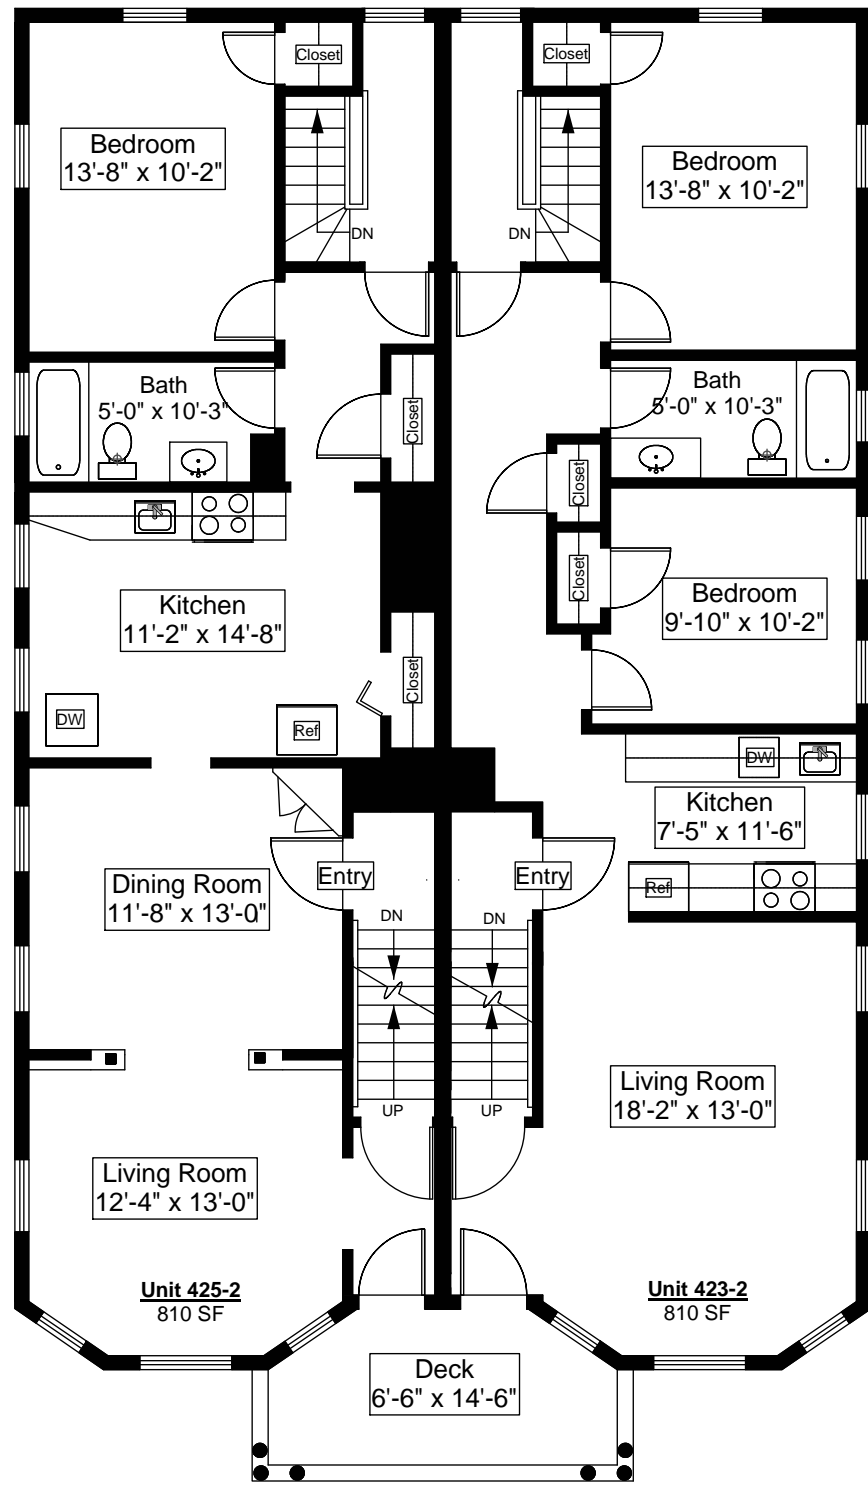

Second Floor Plan  
Ceiling Height = 8'-6"

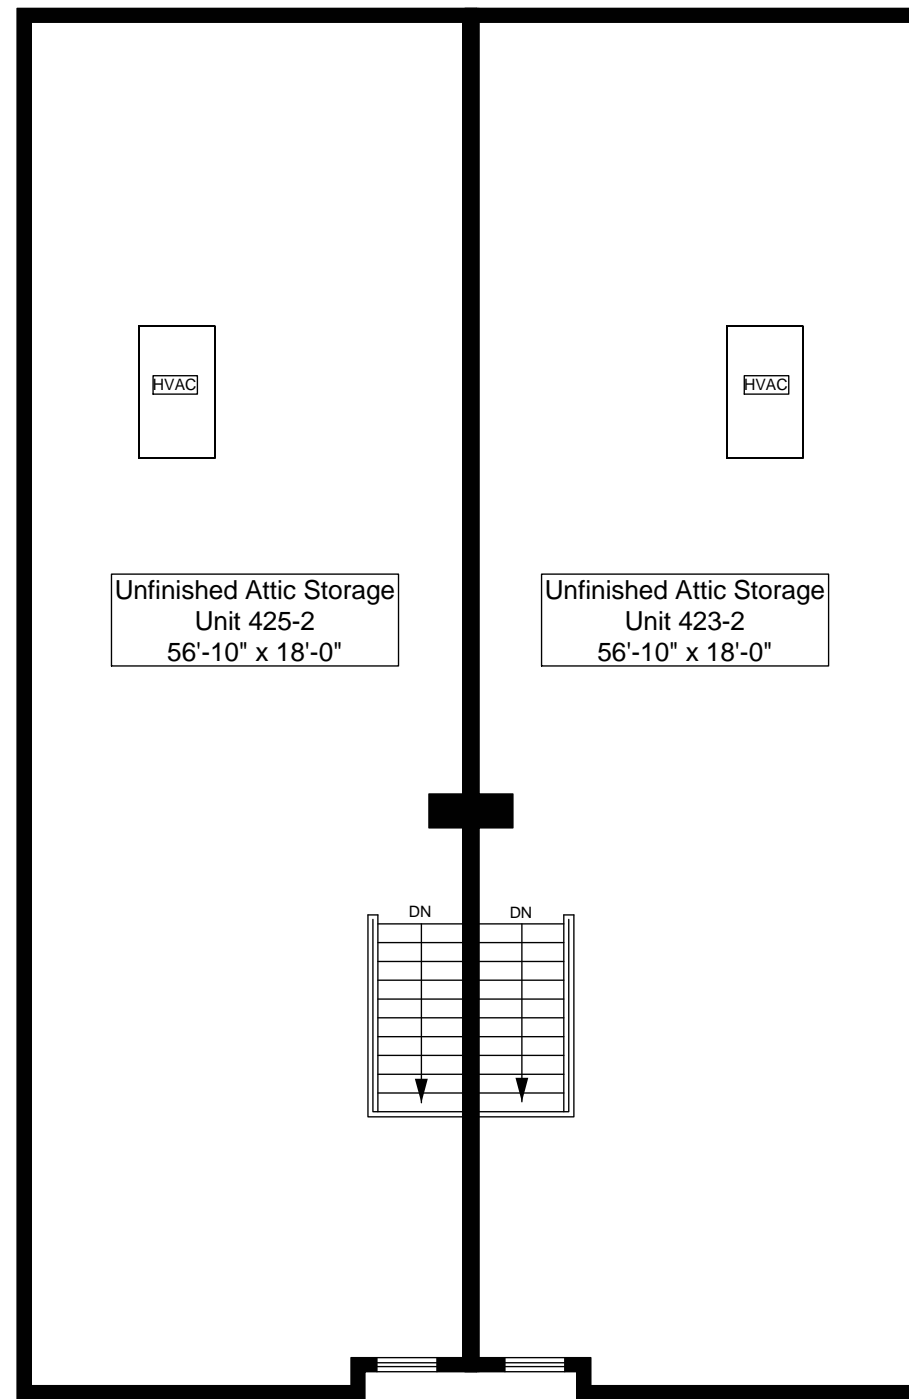


Third Floor Plan  
Ceiling Height = 10'-0"

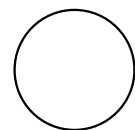

423 - 425 Furnace Brook Parkway, Quincy, MA 02170

SCALE: 1/8" = 1'-0"

 

the  
**HOLLAND  
COMPANIES**


Design & Construction

1126 Main Street  
Weymouth, MA  
02190

Phone 781.335.4275  
Fax 781.340.0077

thehollandcompanies.com

Note - Dimensions are not guaranteed and are provided for informational purposes only.

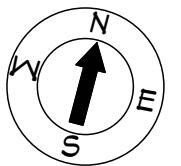

PRINT DATE:  
August 2009

PROJECT NAME:  
Rental Property

PROJECT ADDRESS:  
423 - 425 Furnace  
Brook Parkway  
Quincy, MA