



the  
**HOLLAND  
COMPANIES**


*Design & Construction*

1126 Main Street  
Weymouth, MA  
02190

Phone 781.335.4275  
Fax 781.340.0077

thehollandcompanies.com

*Note - Dimensions are not guaranteed and are provided for informational purposes only.*

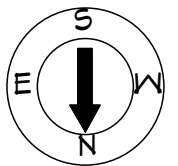


PRINT DATE:  
August 2009

PROJECT NAME:  
Rental Property

PROJECT ADDRESS:  
45 West Park Street  
Brockton, MA

1

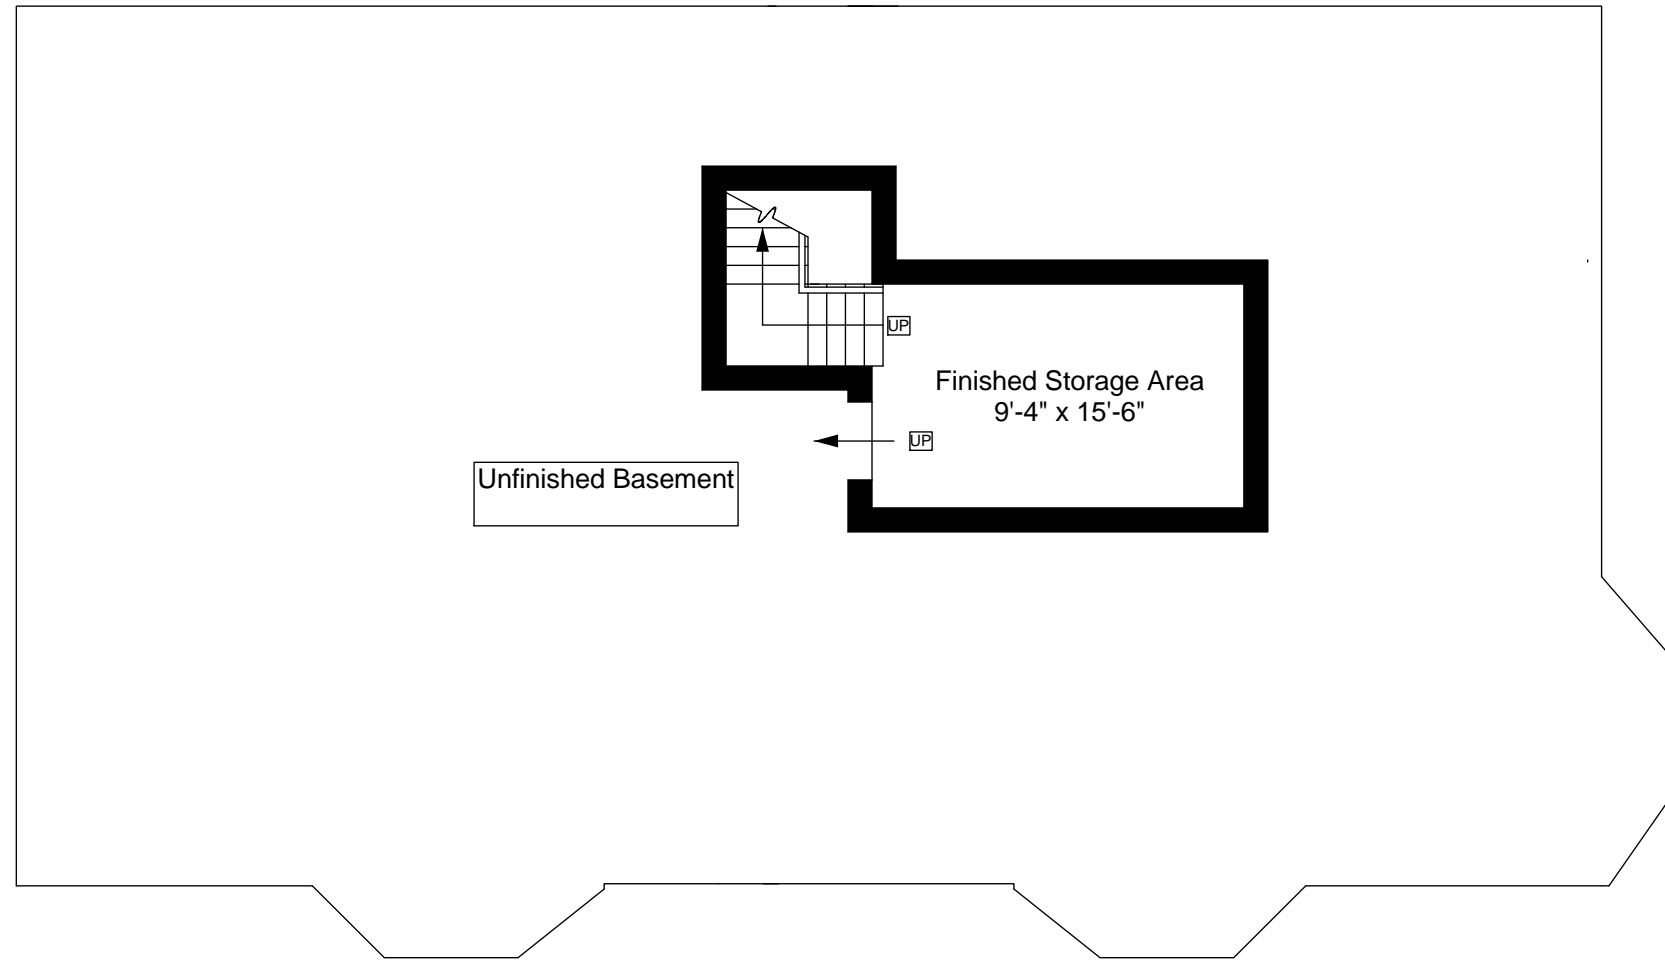


Unfinished Basement

Finished Storage Area  
9'-4" x 15'-6"

UP


UP

Basement Floor Plan  
Ceiling Height = 7'-4"

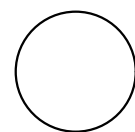

**45 West Park Street, Brockton, MA 02301**

SCALE: 1/8" = 1'-0"

 



the  
**HOLLAND  
COMPANIES**


Design & Construction

1126 Main Street  
Weymouth, MA  
02190

Phone 781.335.4275  
Fax 781.340.0077

thehollandcompanies.com

Note - Dimensions are not guaranteed and are provided for informational purposes only.

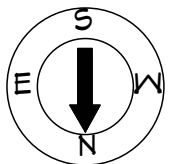


PRINT DATE:  
August 2009


PROJECT NAME:  
Rental Property

PROJECT ADDRESS:  
45 West Park Street  
Brockton, MA

2

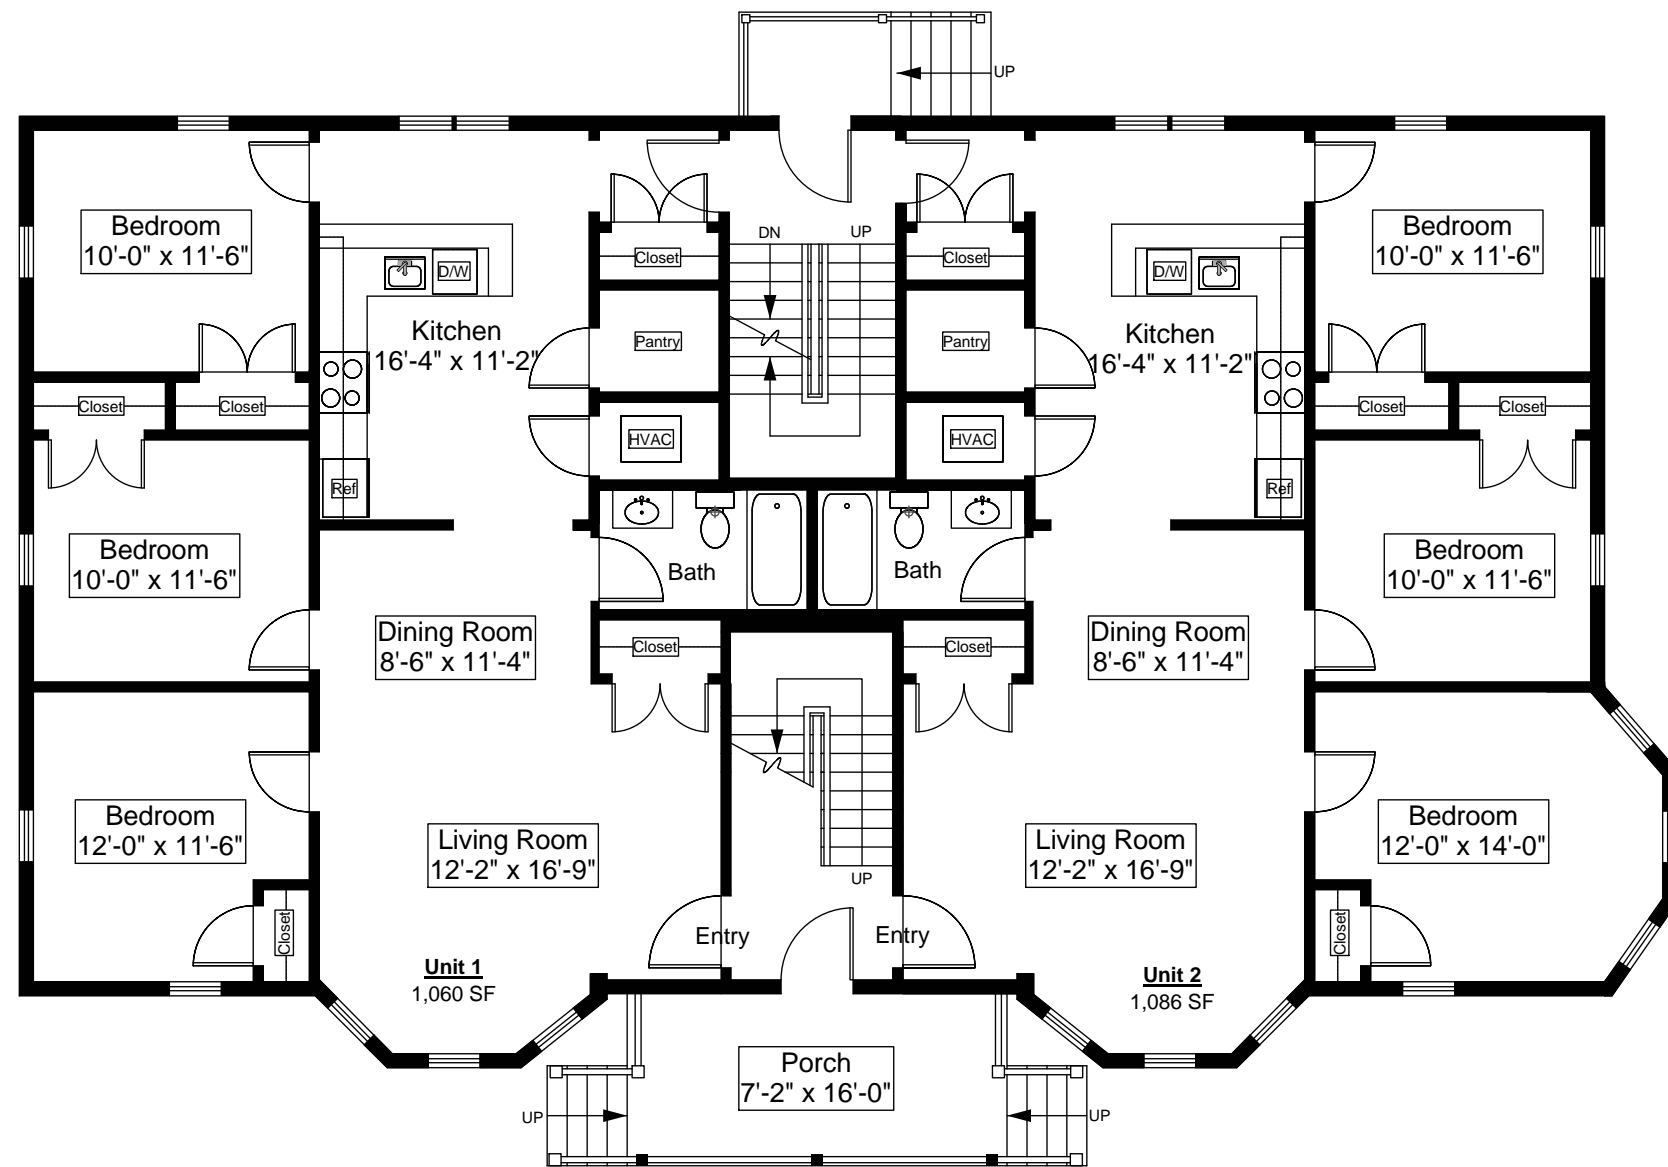


First Floor Plan  
Ceiling Height = 8'-4"

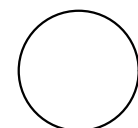

45 West Park Street, Brockton, MA 02301

SCALE: 1/8" = 1'-0"

 



the  
**HOLLAND  
COMPANIES**


*Design & Construction*

1126 Main Street  
Weymouth, MA  
02190

Phone 781.335.4275  
Fax 781.340.0077

thehollandcompanies.com

Note - Dimensions are  
not guaranteed and are  
provided for informational  
purposes only.

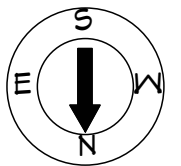


PRINT DATE:  
August 2009


PROJECT NAME:  
Rental Property

PROJECT ADDRESS:  
45 West Park Street  
Brockton, MA

3

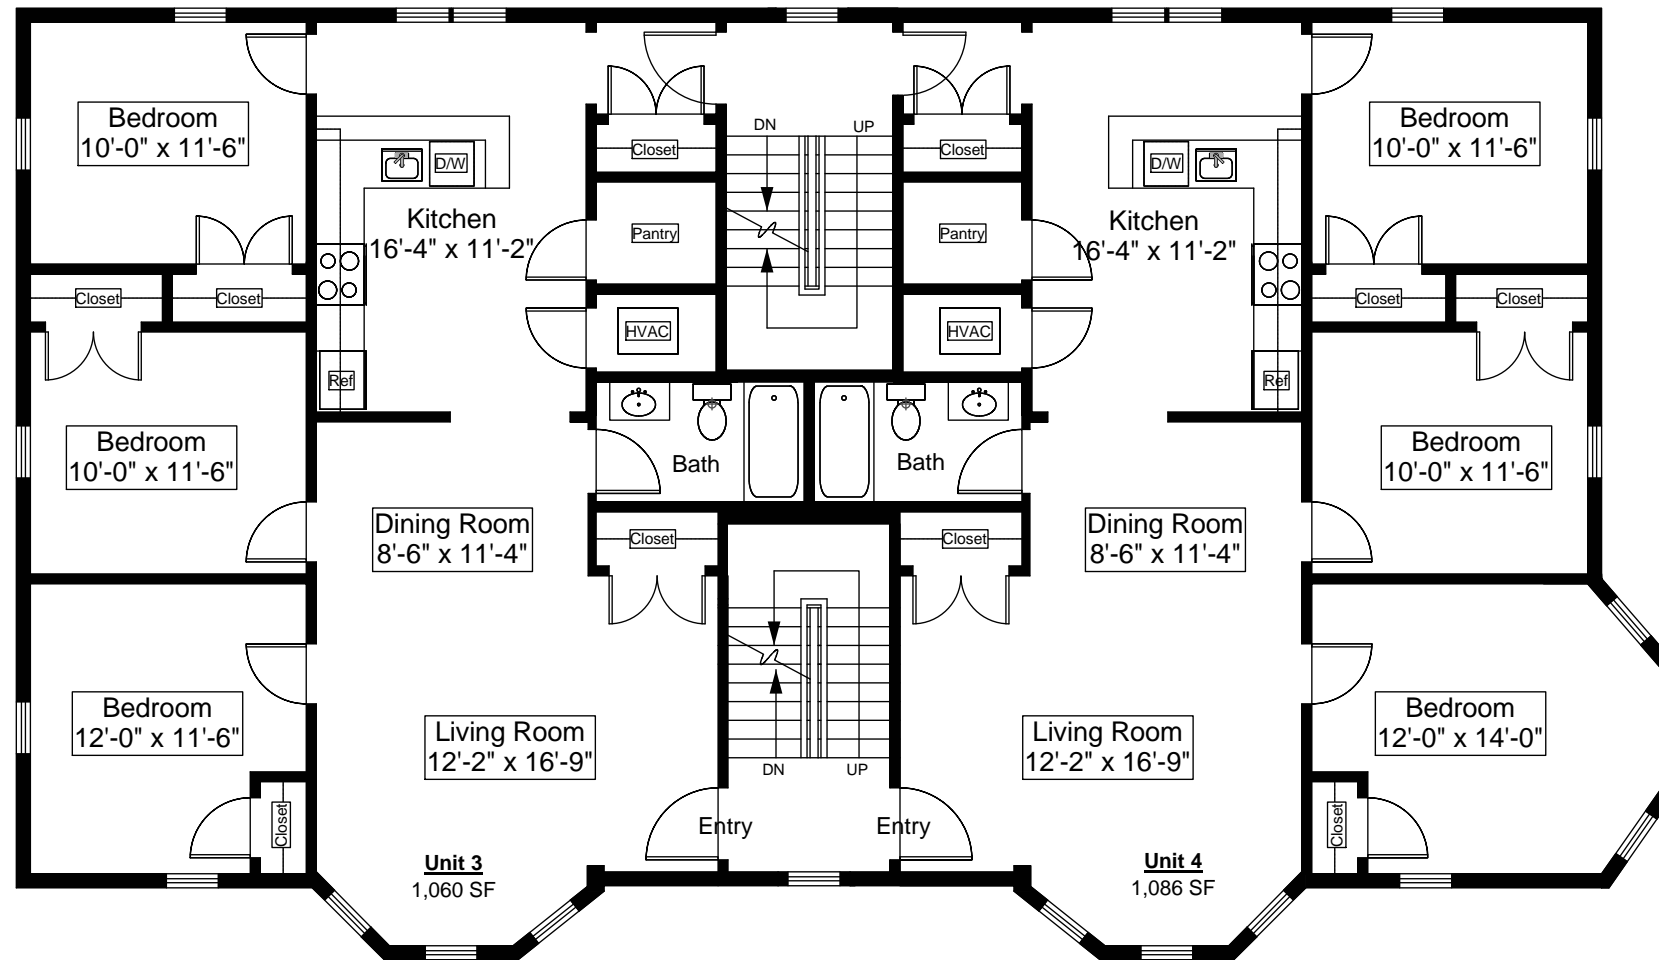


**Second Floor Plan**  
Ceiling Height = 8'-4"

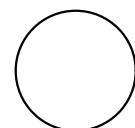

**45 West Park Street, Brockton, MA 02301**

SCALE: 1/8" = 1'-0"

 



the  
**HOLLAND  
COMPANIES**


*Design & Construction*

1126 Main Street  
Weymouth, MA  
02190

Phone 781.335.4275  
Fax 781.340.0077

thehollandcompanies.com

*Note - Dimensions are not guaranteed and are provided for informational purposes only.*

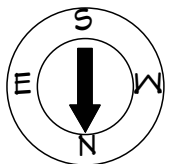


PRINT DATE:  
August 2009


PROJECT NAME:  
Rental Property

PROJECT ADDRESS:  
45 West Park Street  
Brockton, MA

4

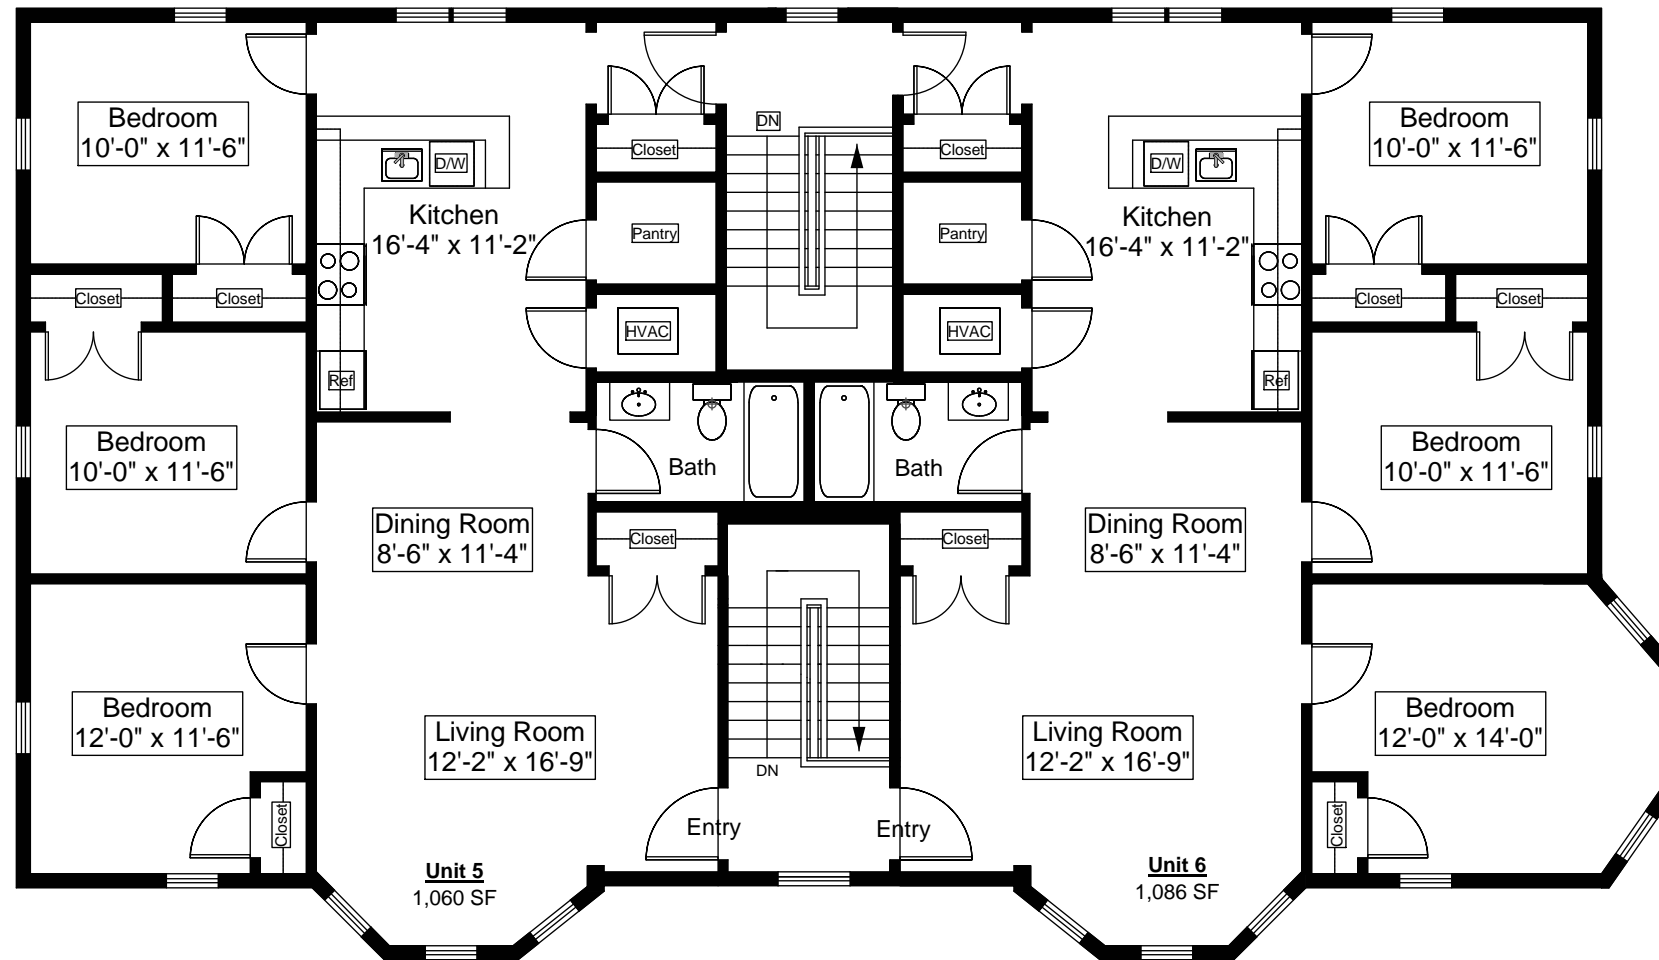

**Third Floor Plan**  
Ceiling Height = 8'-4"

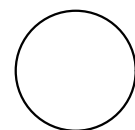

**45 West Park Street, Brockton, MA 02301**

SCALE: 1/8" = 1'-0"

